


**1111 CAMINO DEL RIO**  
CITY OF DURANGO PLANNING SUBMITTAL  
DURANGO, CO

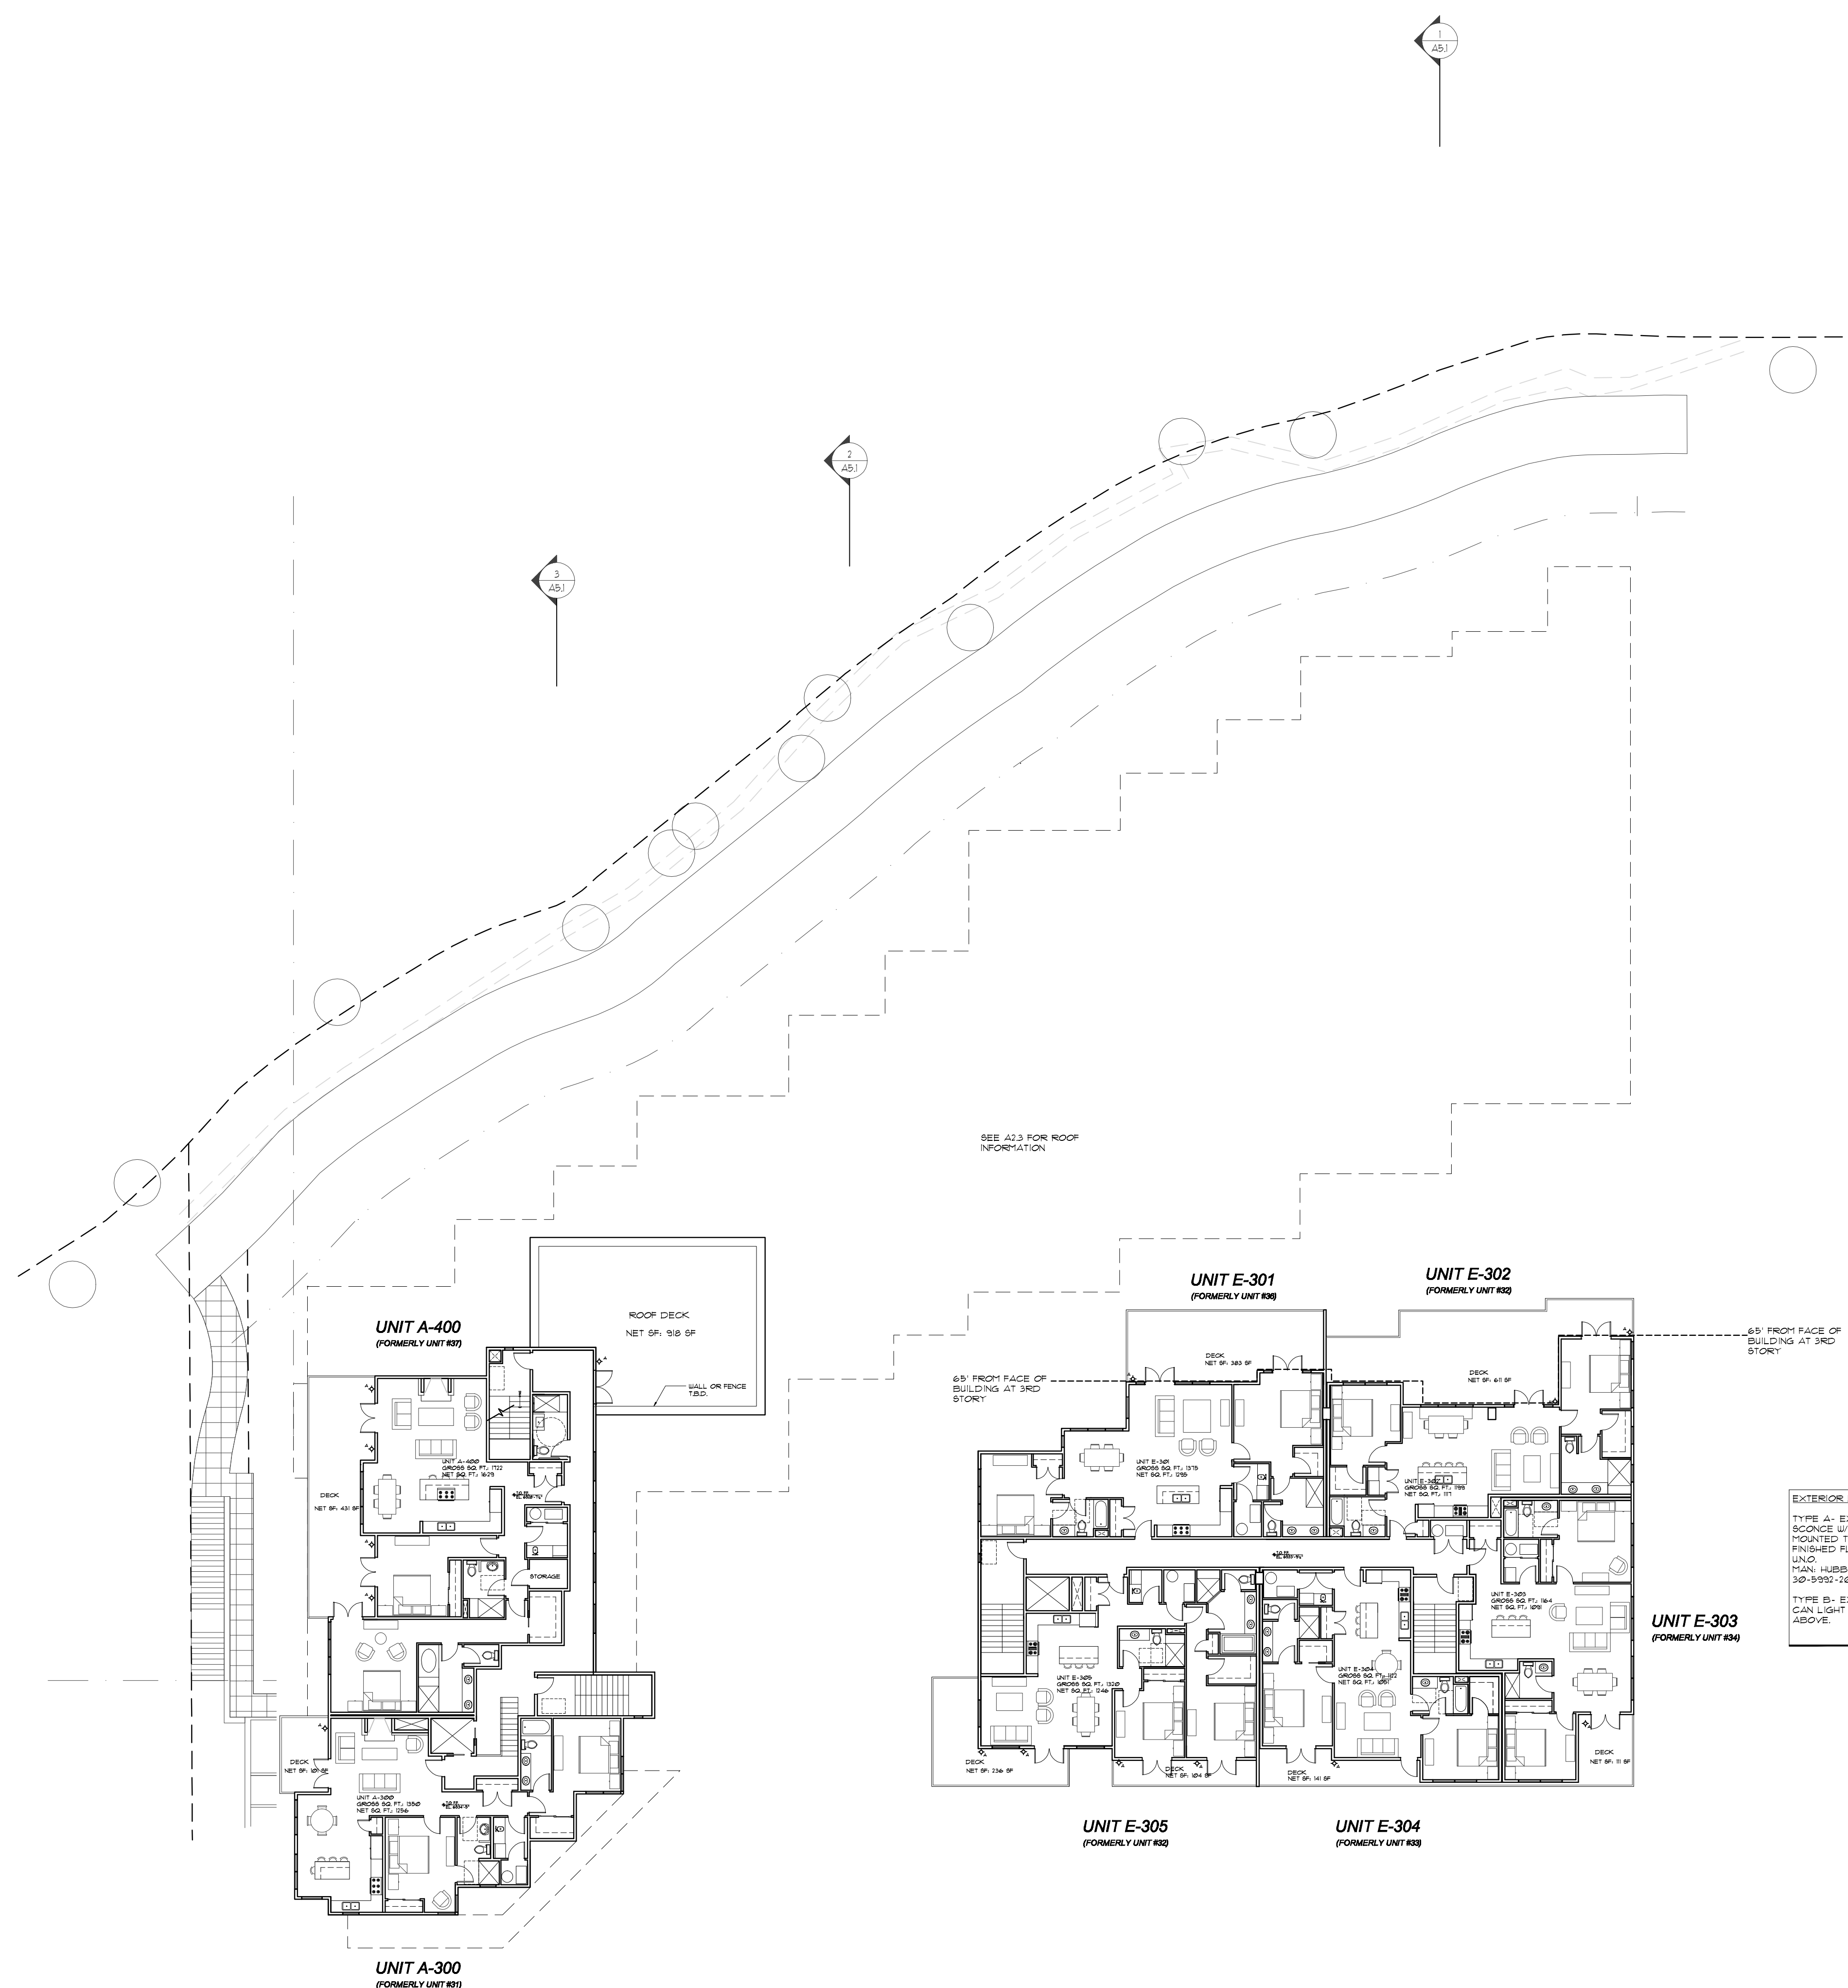

FILE:  
DATE: 01/09/2008  
DRAWN BY: AG  
CHECKED BY:

ISSUE:  
REVISIONS:

SITE PLAN  
LEVEL 2

SCALE: 1/16"=1'-0"

**A2.2**